


REFERENCE DETAIL:

STRUCTEAVENT SYSTEM NSNV

NON-STRUCTURAL NON-VENTED

U.S. Patent 7,143,557

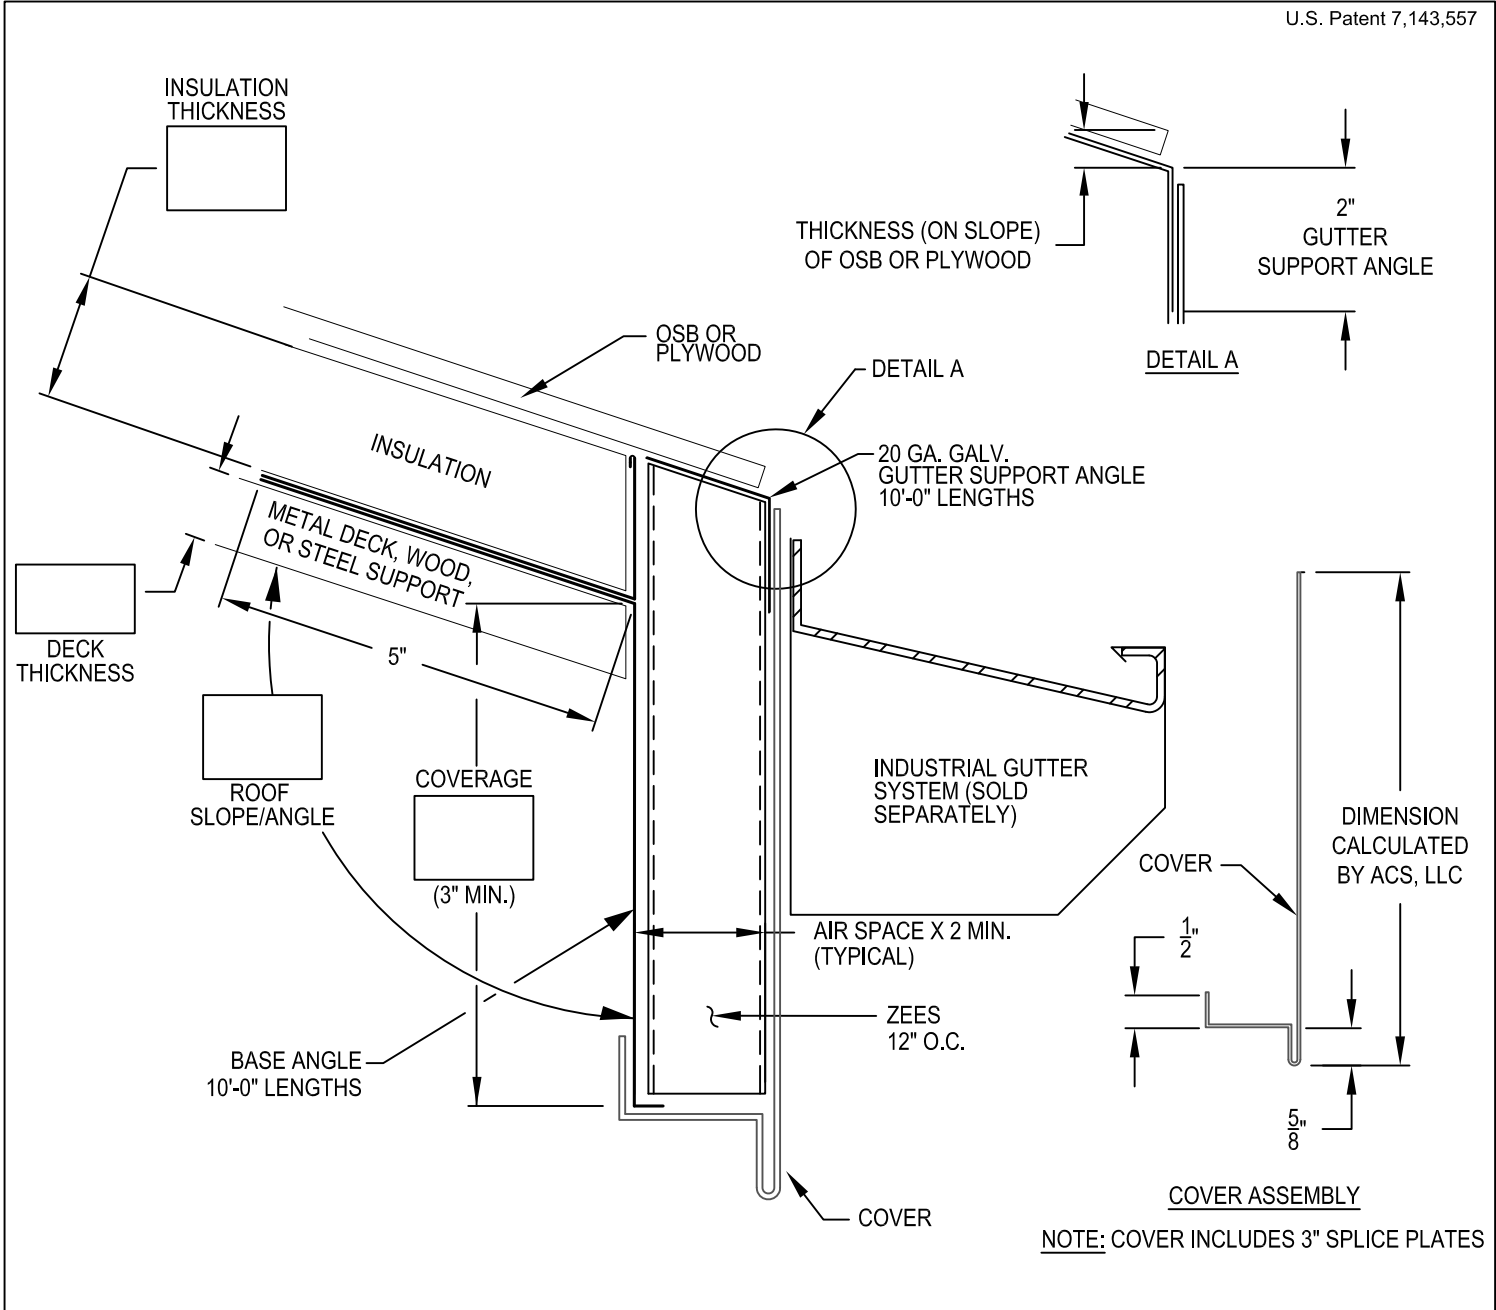

Fabrication will proceed only after receipt of signed print approval.

Print Approval:

Architect and/or contractor shall verify all dimensions, sizes and quantities. All products to be installed in strict accordance with ACS, LLC printed instructions.

Approved by: _____

Date: _____

- COVER:**
- | | |
|--|---|
| <input type="checkbox"/> 22 Ga. (.81 mm) Galv. Steel | <input type="checkbox"/> 24 Ga. (.65 mm) Galv. Steel* |
| <input type="checkbox"/> .040" (1.01 mm) Aluminum* | <input type="checkbox"/> .050" (1.27 mm) Aluminum |
| <input type="checkbox"/> .063" (1.60 mm) Aluminum | <input type="checkbox"/> Other: _____ |
- Color: _____ Finish: _____

QUANTITIES:


_____ Linear Feet (10'-0" (3.05 M Lengths) Include Waste As Required)

PROJECT: _____

ARCHITECT: _____

CONTRACTOR: _____

REPRESENTATIVE: _____


	ACS, LLC 2550 Five Star Pkwy. Phone : 877-580-9756 Suite 116 Bessemer, AL 35022 www.acs-reps.com	
	DATE: 01/26/10	SHT.# _____ OF _____
	DRN BY: JWT	
	CHK BY: BS, JR.	DWG# _____ X

REFERENCE DETAIL:

STRUCTEAVENT SYSTEM NSNV

NON-STRUCTURAL NON-VENTED

U.S. Patent 7,143,557

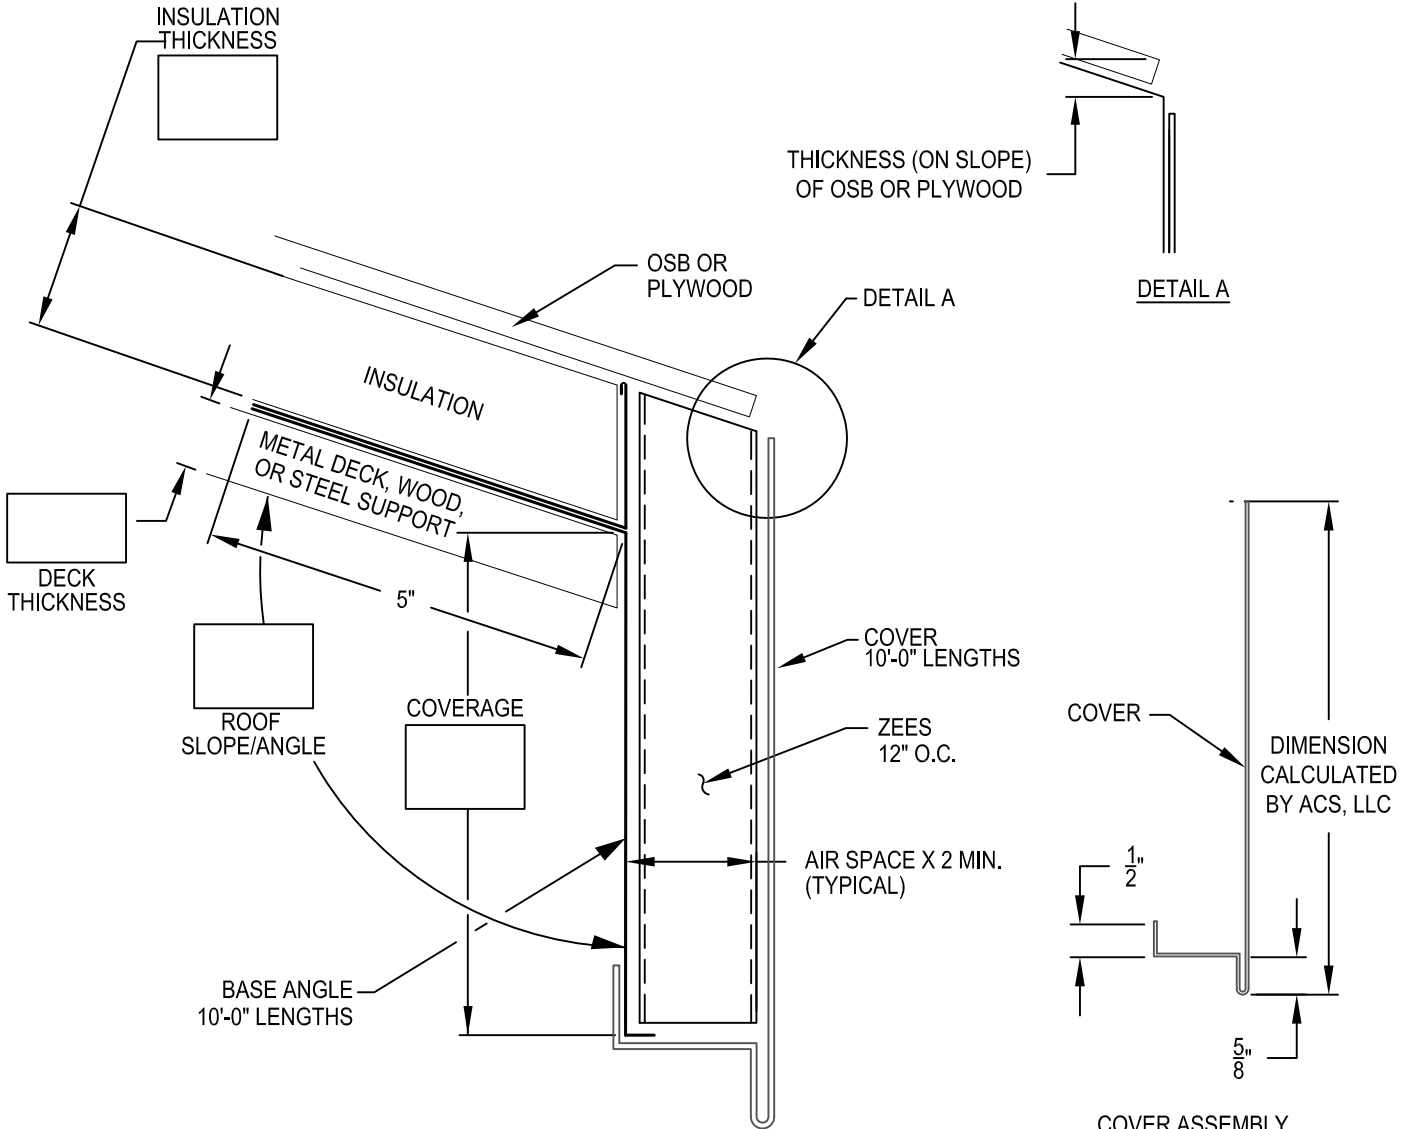

COVER ASSEMBLY
 NOTE: COVER INCLUDES 3" SPLICE PLATES

Fabrication will proceed only after receipt of signed print approval.

Print Approval:

Architect and/or contractor shall verify all dimensions, sizes and quantities. All products to be installed in strict accordance with ACS, LLC printed instructions.

Approved by: _____


Date: _____

- COVER:**
- | | |
|--|---|
| <input type="checkbox"/> 22 Ga. (.81 mm) Galv. Steel | <input type="checkbox"/> 24 Ga. (.65 mm) Galv. Steel* |
| <input type="checkbox"/> .040" (1.01 mm) Aluminum* | <input type="checkbox"/> .050" (1.27 mm) Aluminum |
| <input type="checkbox"/> .063" (1.60 mm) Aluminum | <input type="checkbox"/> Other: _____ |
- Color: _____ Finish: _____

QUANTITIES:

_____ Linear Feet (10'-0" (3.05 M Lengths) Include Waste As Required

PROJECT:	
ARCHITECT:	
CONTRACTOR:	
REPRESENTATIVE:	

 ACS	ACS, LLC 2550 Five Star Pkwy. Suite 116 Bessemer, AL 35022 www.acs-reps.com Phone : 877-580-9756	
	DATE: 01/26/10	SHT.# _____ OF _____
DRN BY: JWT		
CHK BY: BS, JR.	DWG#	X