


REFERENCE DETAIL:

# STRUCTEAVENT SYSTEM "R" NV

NON-STRUCTURAL NON-VENTED

U.S. Patent 7,610,729

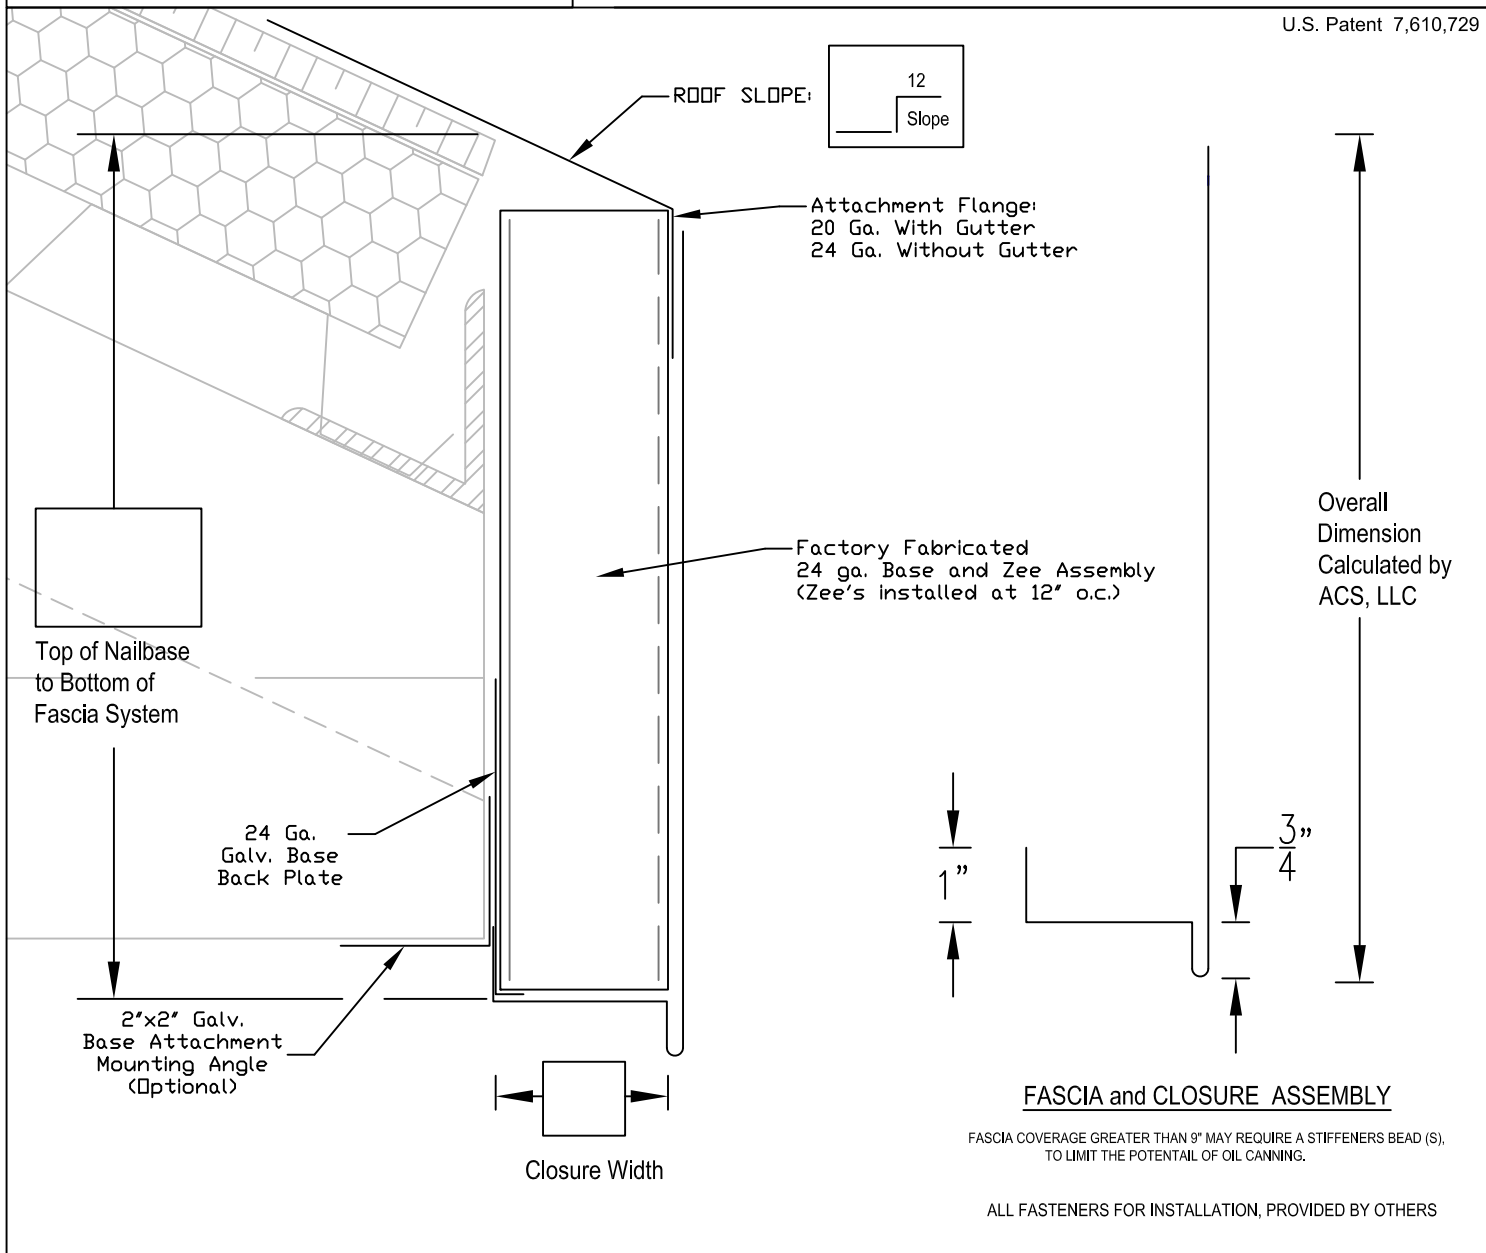

\* Fascia, Closure, Mounting Angle shipped loose for field installation

Fabrication will proceed only after receipt of signed print approval.

**Print Approval:**

Architect and/or contractor shall verify all dimensions, sizes and quantities. All products to be installed in strict accordance with ACS, LLC printed instructions.

Approved by: \_\_\_\_\_

Date: \_\_\_\_\_

**COVER:**

<input type="checkbox"/> 22 Ga. (.81 mm) Galv. Steel	<input type="checkbox"/> 24 Ga. (.65 mm) Galv. Steel*
<input type="checkbox"/> .040" (1.01 mm) Aluminum*	<input type="checkbox"/> .050" (1.27 mm) Aluminum
<input type="checkbox"/> .063" (1.60 mm) Aluminum	<input type="checkbox"/> Other: _____

Color: \_\_\_\_\_ Finish: \_\_\_\_\_

**QUANTITIES:**


\_\_\_\_\_ Linear Feet (10'-0" (3.05 M Lengths) Include Waste as required)

PROJECT: \_\_\_\_\_

ARCHITECT: \_\_\_\_\_

CONTRACTOR: \_\_\_\_\_

REPRESENTATIVE: \_\_\_\_\_

 <b>ACS</b>	<b>ACS, LLC</b> 2550 Five Star Pkwy. Phone : 877-580-9756 Suite 116 Bessemer, AL 35022 www.acs-reps.com	
	DATE: 01/26/10	SHT.# ____ OF ____
DRN BY: KSK	CHK BY: HA	DWG# _____ X