


REFERENCE DETAIL:

STRUCTEAVENT SYSTEM "R" VA

NON-STRUCTURAL VENTED ATTIC

U.S. Patent 7,610,729

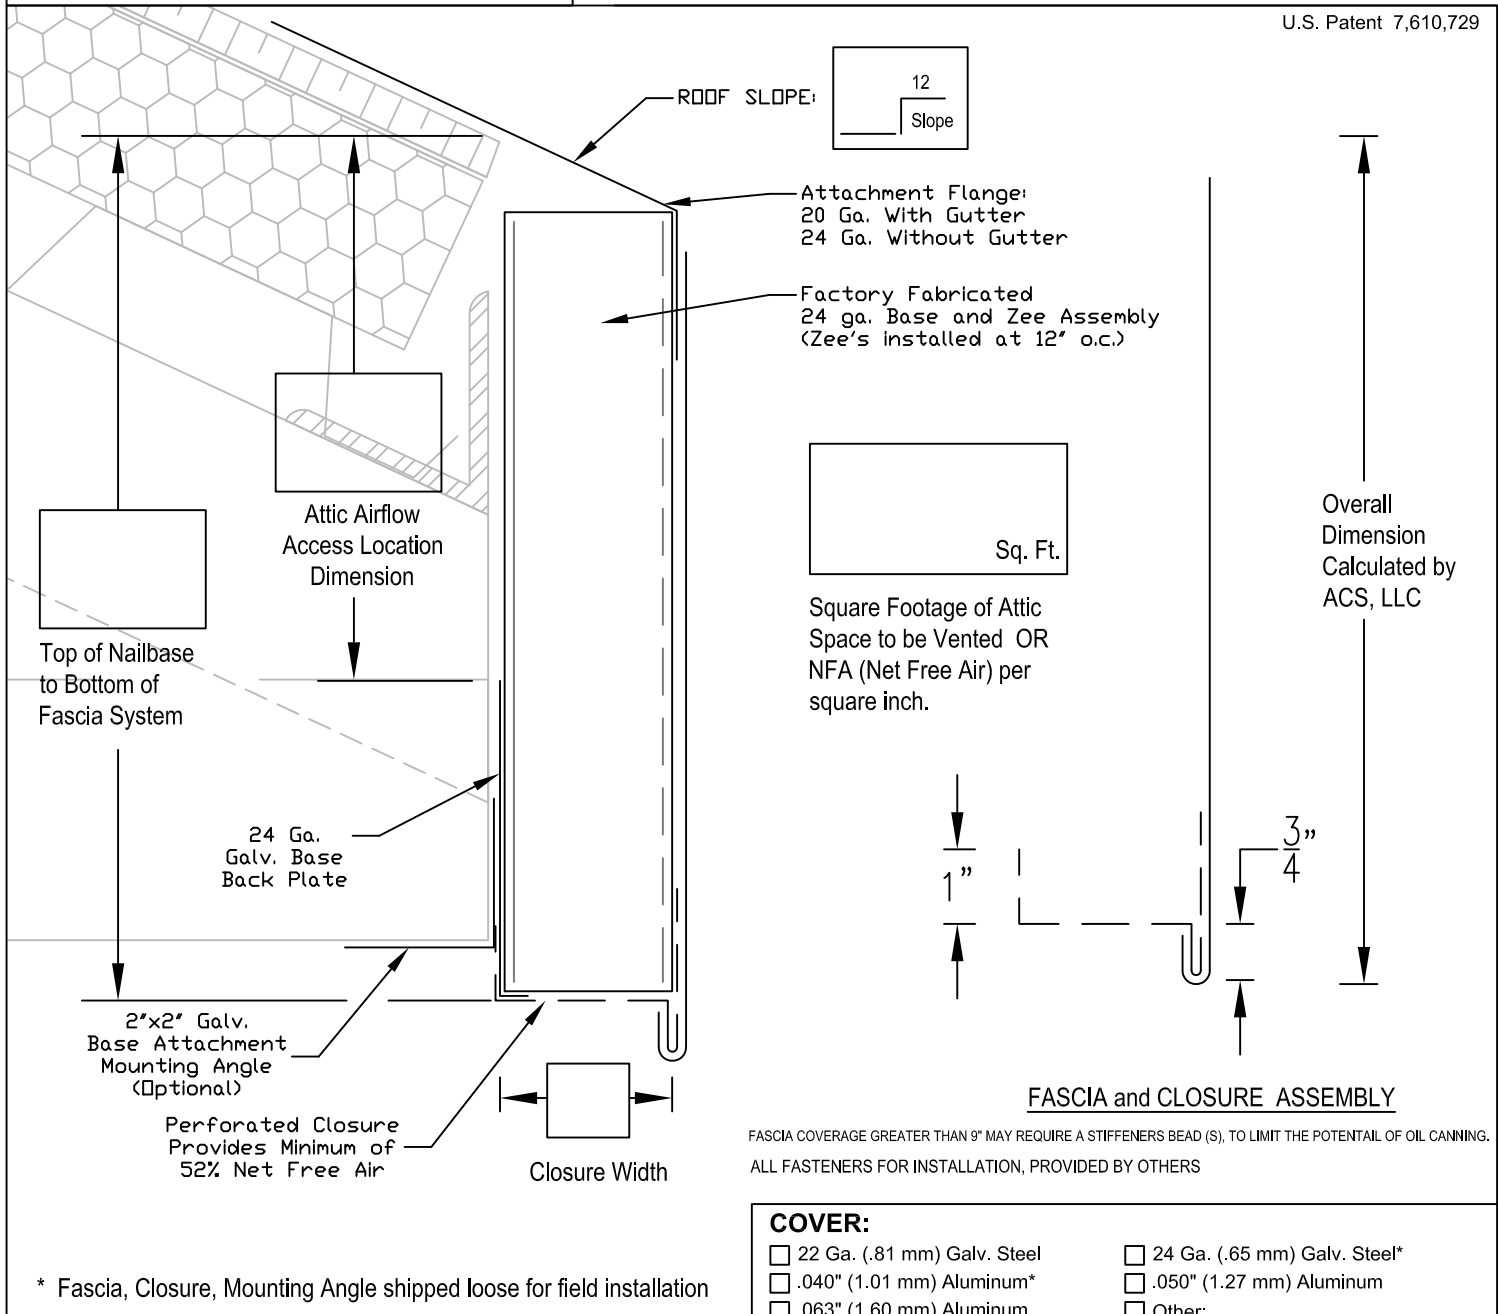

FASCIA COVERAGE GREATER THAN 9" MAY REQUIRE A STIFFENERS BEAD (S), TO LIMIT THE POTENTIAL OF OIL CANNING. ALL FASTENERS FOR INSTALLATION, PROVIDED BY OTHERS

COVER:

- 22 Ga. (.81 mm) Galv. Steel
 - .040" (1.01 mm) Aluminum*
 - .063" (1.60 mm) Aluminum
 - 24 Ga. (.65 mm) Galv. Steel*
 - .050" (1.27 mm) Aluminum
 - Other: _____
- Color: _____ Finish: _____

PERFORATED CLOSURE:

- .040" (1.01 mm) Bone White
- .040" (1.01 mm) Sandstone
- .040" (1.01 mm) Dark Bronze

QUANTITIES:

_____ Linear Feet (10'-0" (3.05 M Lengths) Include Waste as required


* Fascia, Closure, Mounting Angle shipped loose for field installation

Fabrication will proceed only after receipt of signed print approval.

Print Approval:

Architect and/or contractor shall verify all dimensions, sizes and quantities. All products to be installed in strict accordance with ACS, LLC printed instructions.

Approved by: _____
Date: _____

PROJECT:	 ACS, LLC 2550 Five Star Pkwy. Phone : 877-580-9756 Suite 116 Bessemer, AL 35022 www.acs-reps.com	
ARCHITECT:		
CONTRACTOR:	DATE: 01/26/10	SHT.# ____ OF ____
REPRESENTATIVE:	DRN BY: KSK	CHK BY: HA
		DWG# _____ X